


SITUACE 1:500

TK - M. NERKA, STŘEŠNÍ M. IL - POKOJ

R = 7,200 M
t = 26,400 M
z = 0,200 M

R = 10,000 M
t = 15,200 M
z = 0,125 M

TK - M. NERKA, STŘEŠNÍ M. IL - POKOJ

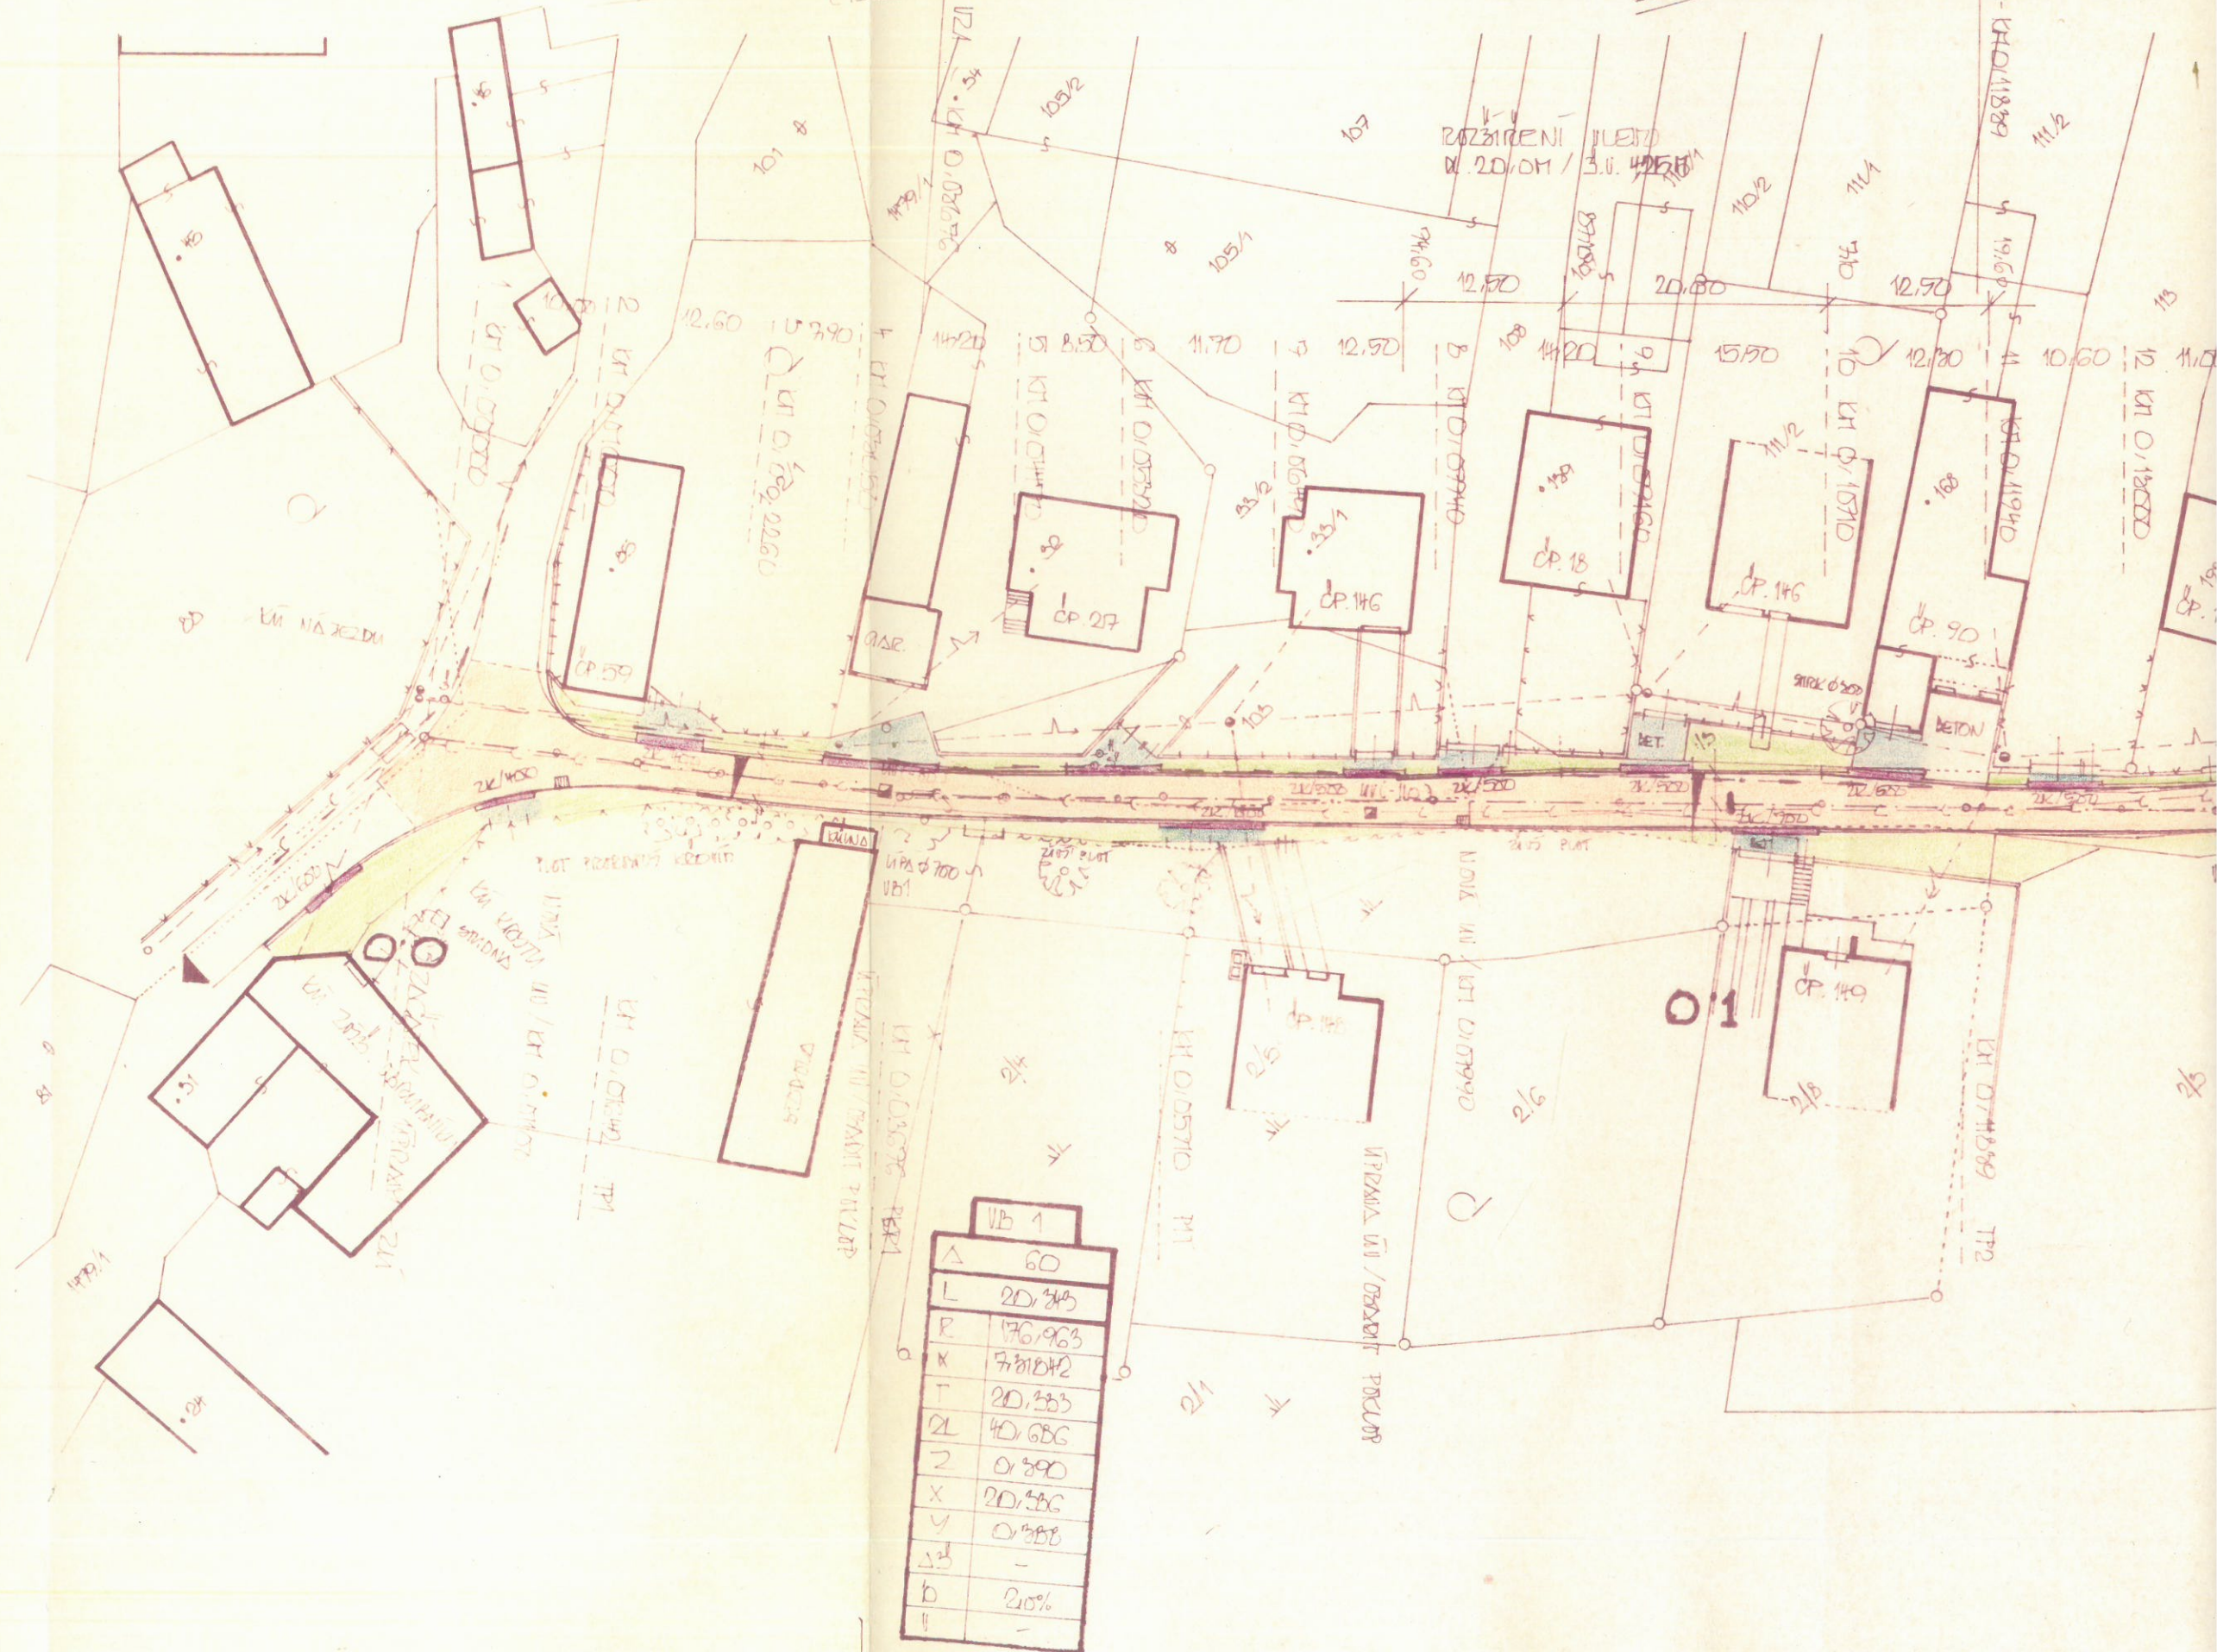

VB 1	
A	60
L	20,245
R	176,963
K	7,81042
T	20,353
2L	40,686
Z	0,390
X	20,556
Y	0,358
Δ3	-
b	2,0%
=	-